


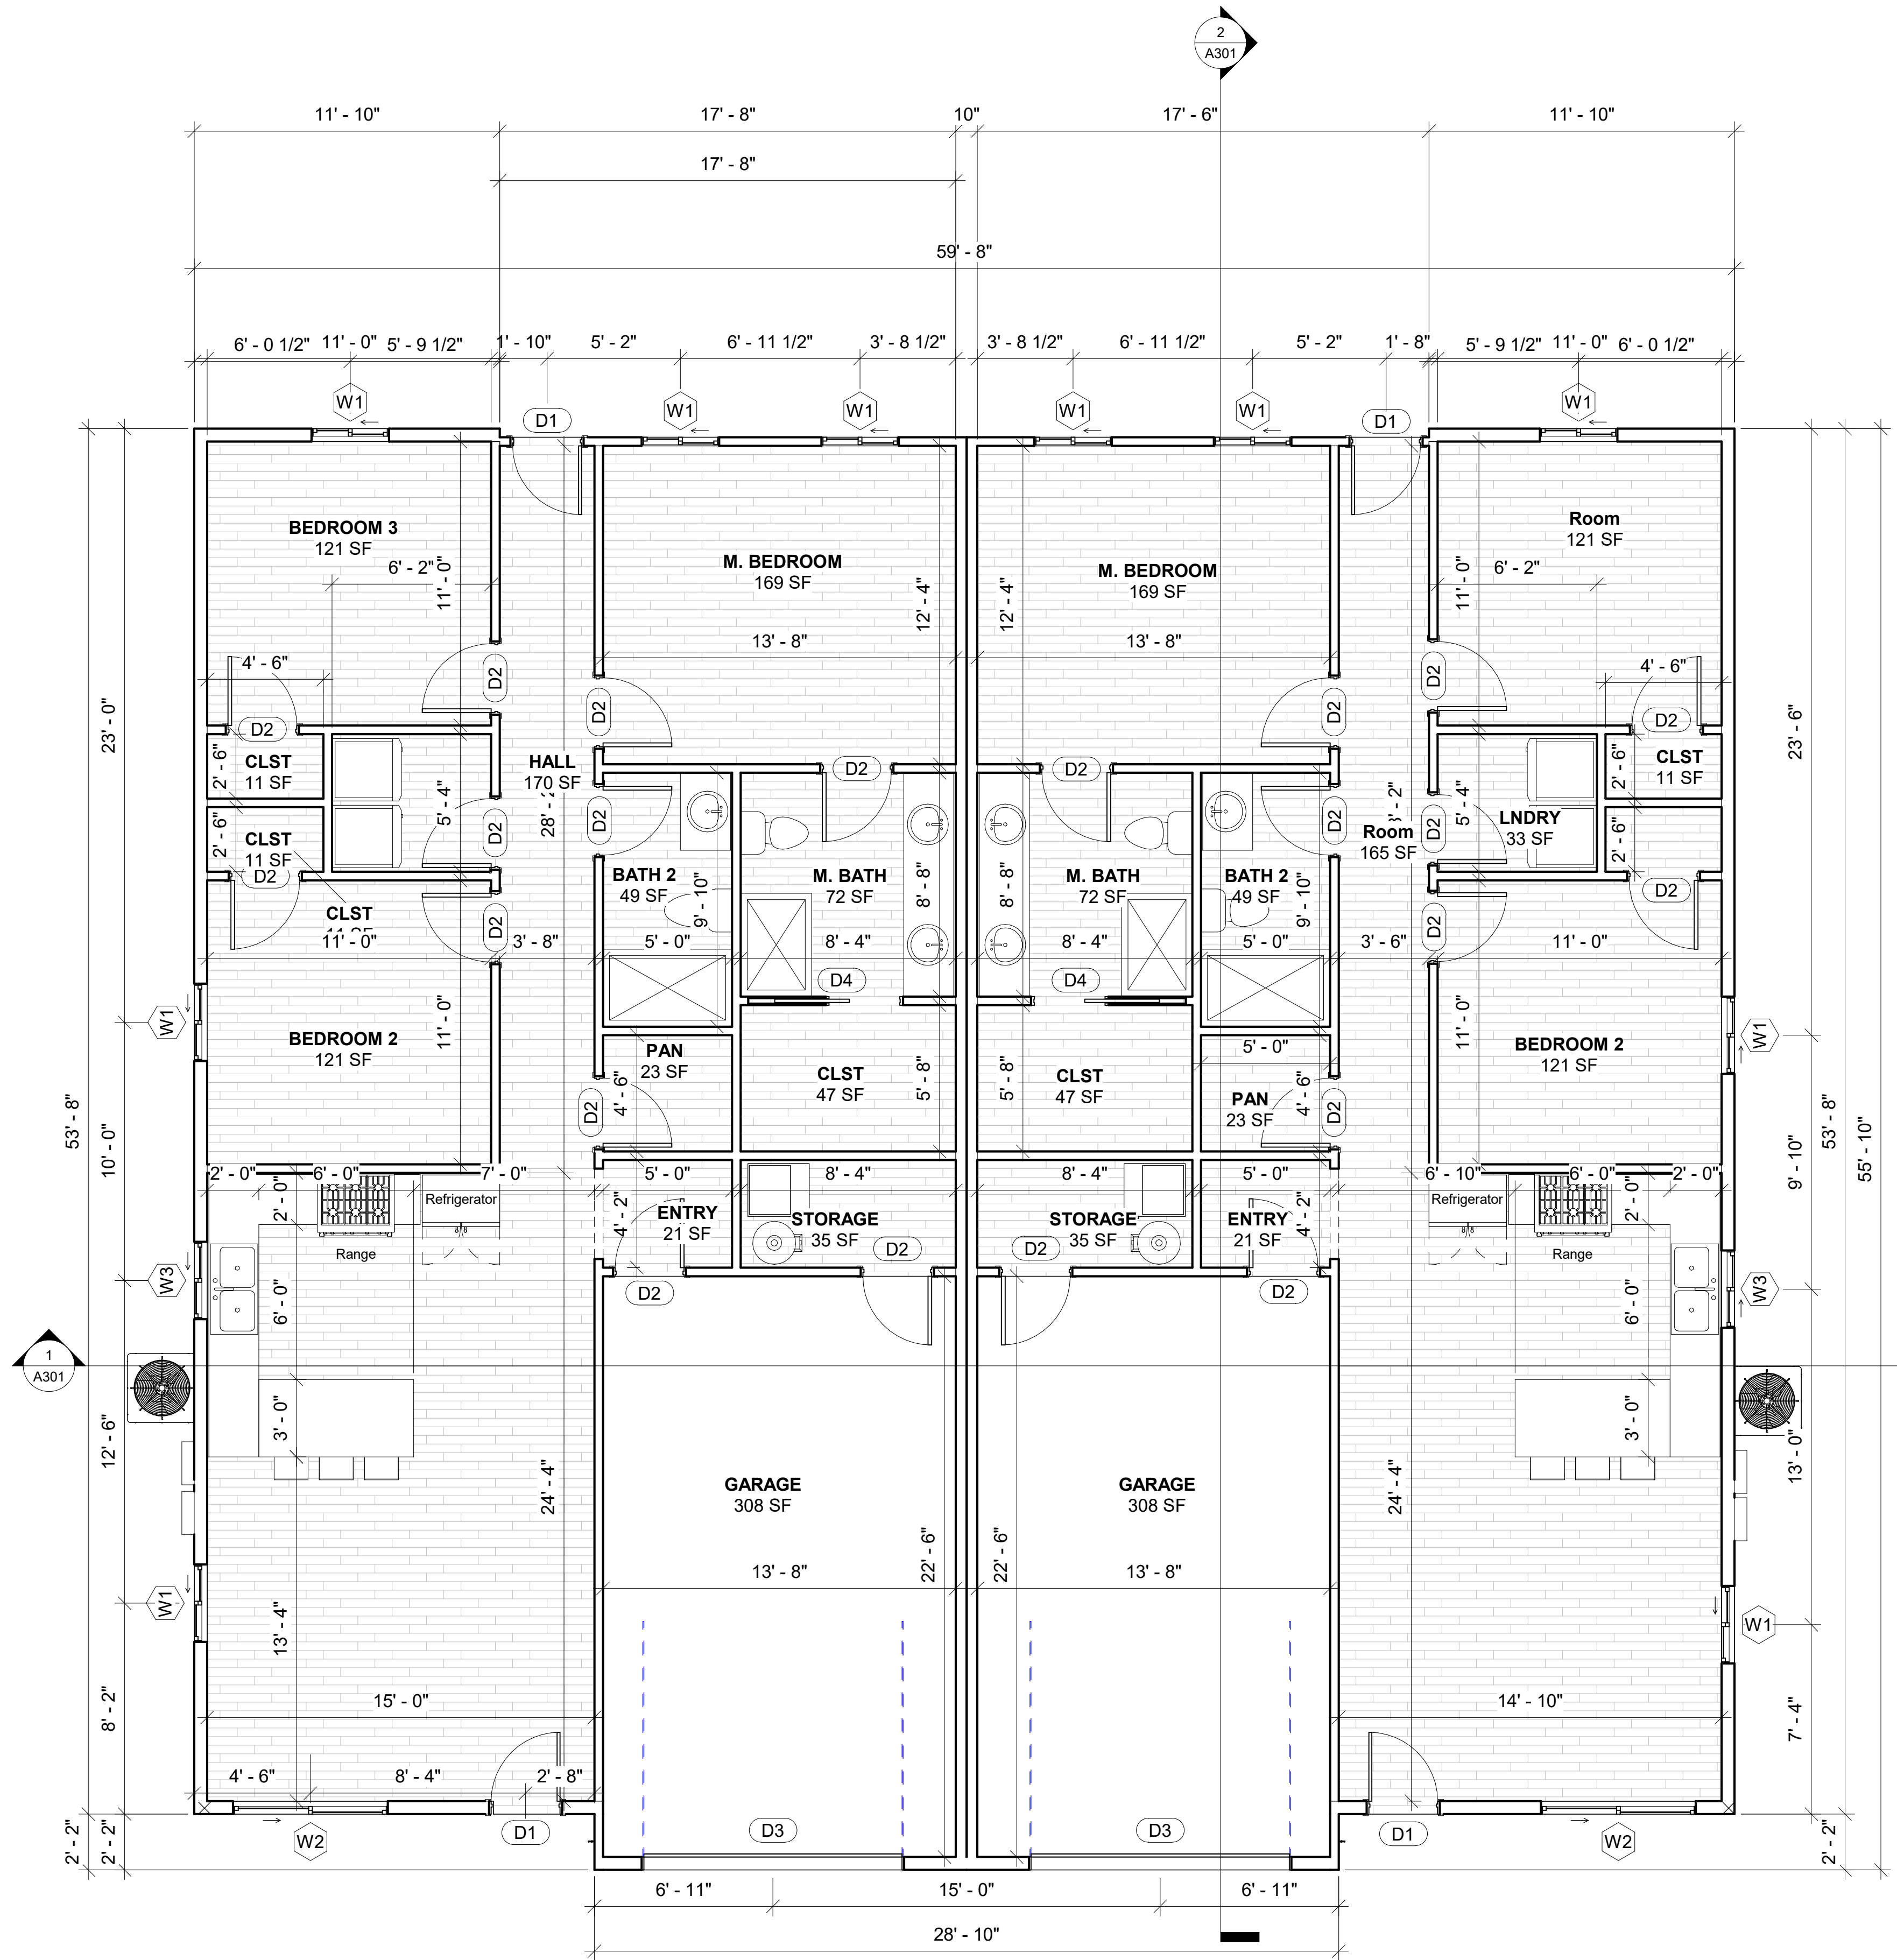

1 MAIN LEVEL PLAN
A101 1/4" = 1'-0"

DOOR SCHEDULE					
Type Mark	Type	Count	Width	Height	Comments
D1	2868 ELEVATION	4	2' - 8"	6' - 8"	1
D2	2868	22	2' - 8"	6' - 8"	1
D3	10080 GARAGE	2	10' - 0"	8' - 0"	1
D4	3068 POCKET	2	3' - 0"	6' - 8"	1

Grand total: 30

WINDOW SCHEDULE				
Type Mark	Type	Count	Width	Height
W1	3050 SLIDING	10	3' - 0"	5' - 0"
W2	6050 SLIDING	2	6' - 0"	5' - 0"
W3	3038 SLIDING	2	3' - 0"	3' - 8"

Grand total: 14


Area Schedule	
Name	Area
GARAGE	673 SF
MAIN HOUSE	2583 SF
PATIO	77 SF
PATIO	77 SF
PORCH	263 SF
Grand total:	3672 SF

R308.4.2
PROVIDE SAFETY GLAZING FOR
WINDOWS ADJACENT TO DOORS AS
REQUIRED IN THIS SECTION

IECC BUILDING ENVELOPE REQUIREMENTS
FOR ARIZONA 2006

CLIMATE ZONE 4 YAVAPAI AND GILA COUNT

WINDOW U-FACTOR.....	0.32
SKYLIGHT U-FACTOR.....	0.60
WINDOW AND SKYLIGHT SHGC	=NO REQUIREMENTS
CEILING R-VALUE.....	R38
WOOD FRAMED WALLS R-VALUE.....	R-13
MASS WALL R-VALUE.....	R-5
FLOOR R-VALUE.....	R-19
SLAB R-VALUE AND DEPTH.....	R-10/, 2 FT.
CRAUL SPACE WALL R-VALUE.....	R-10/13

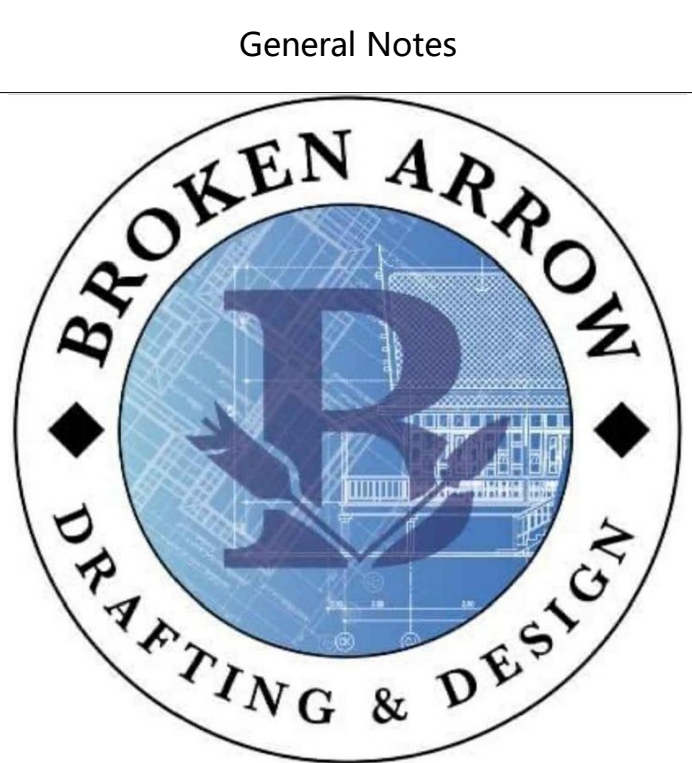

CAM DUPLEX

No.	Revision / Issue	Date

Firm Name and Address:

BROKEN ARROW DRAFTING AND
DESIGN LLC


PRESCOTT, AZ

928-899-8025


Client Name and Address:

CAM DUPLEX

Project	24181	Sheet A101
Date	09/02/25	
Scale	As indicated	

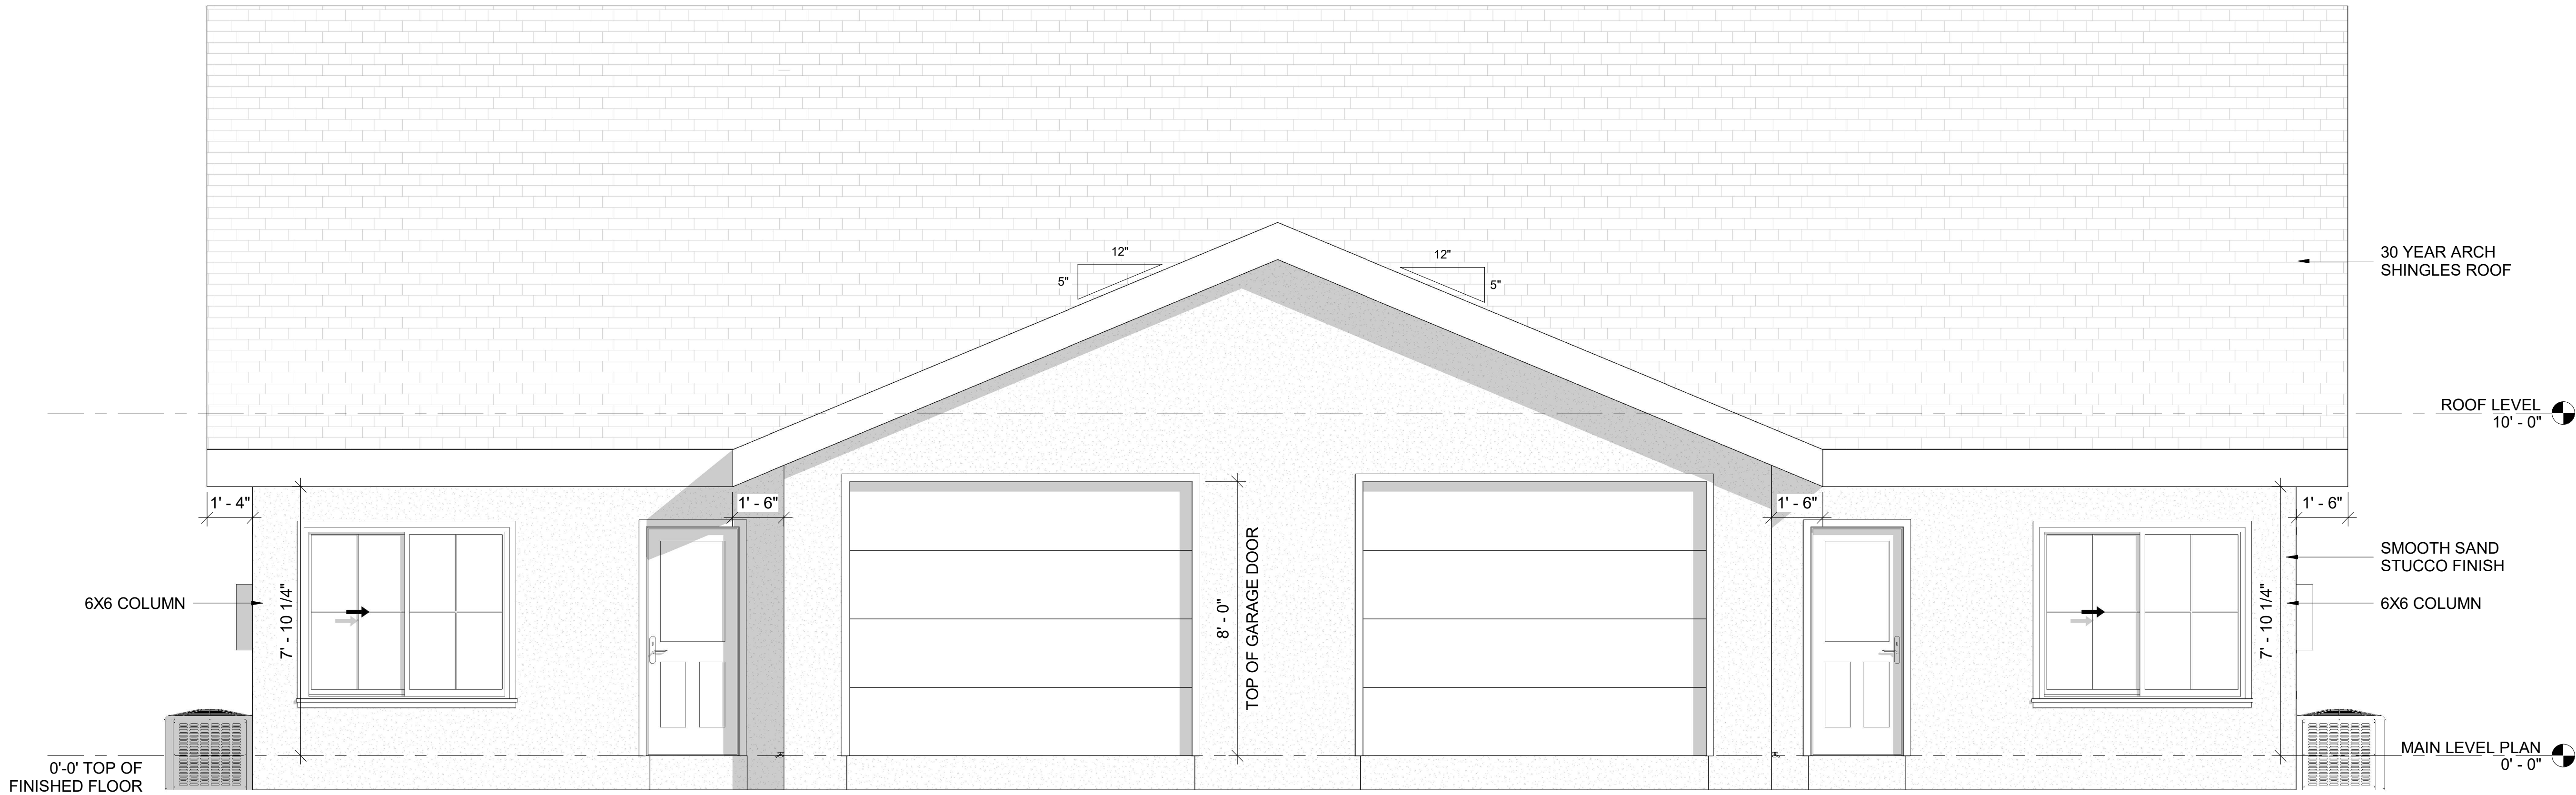

1 FRONT ELEVATION
3/8" = 1'-0"

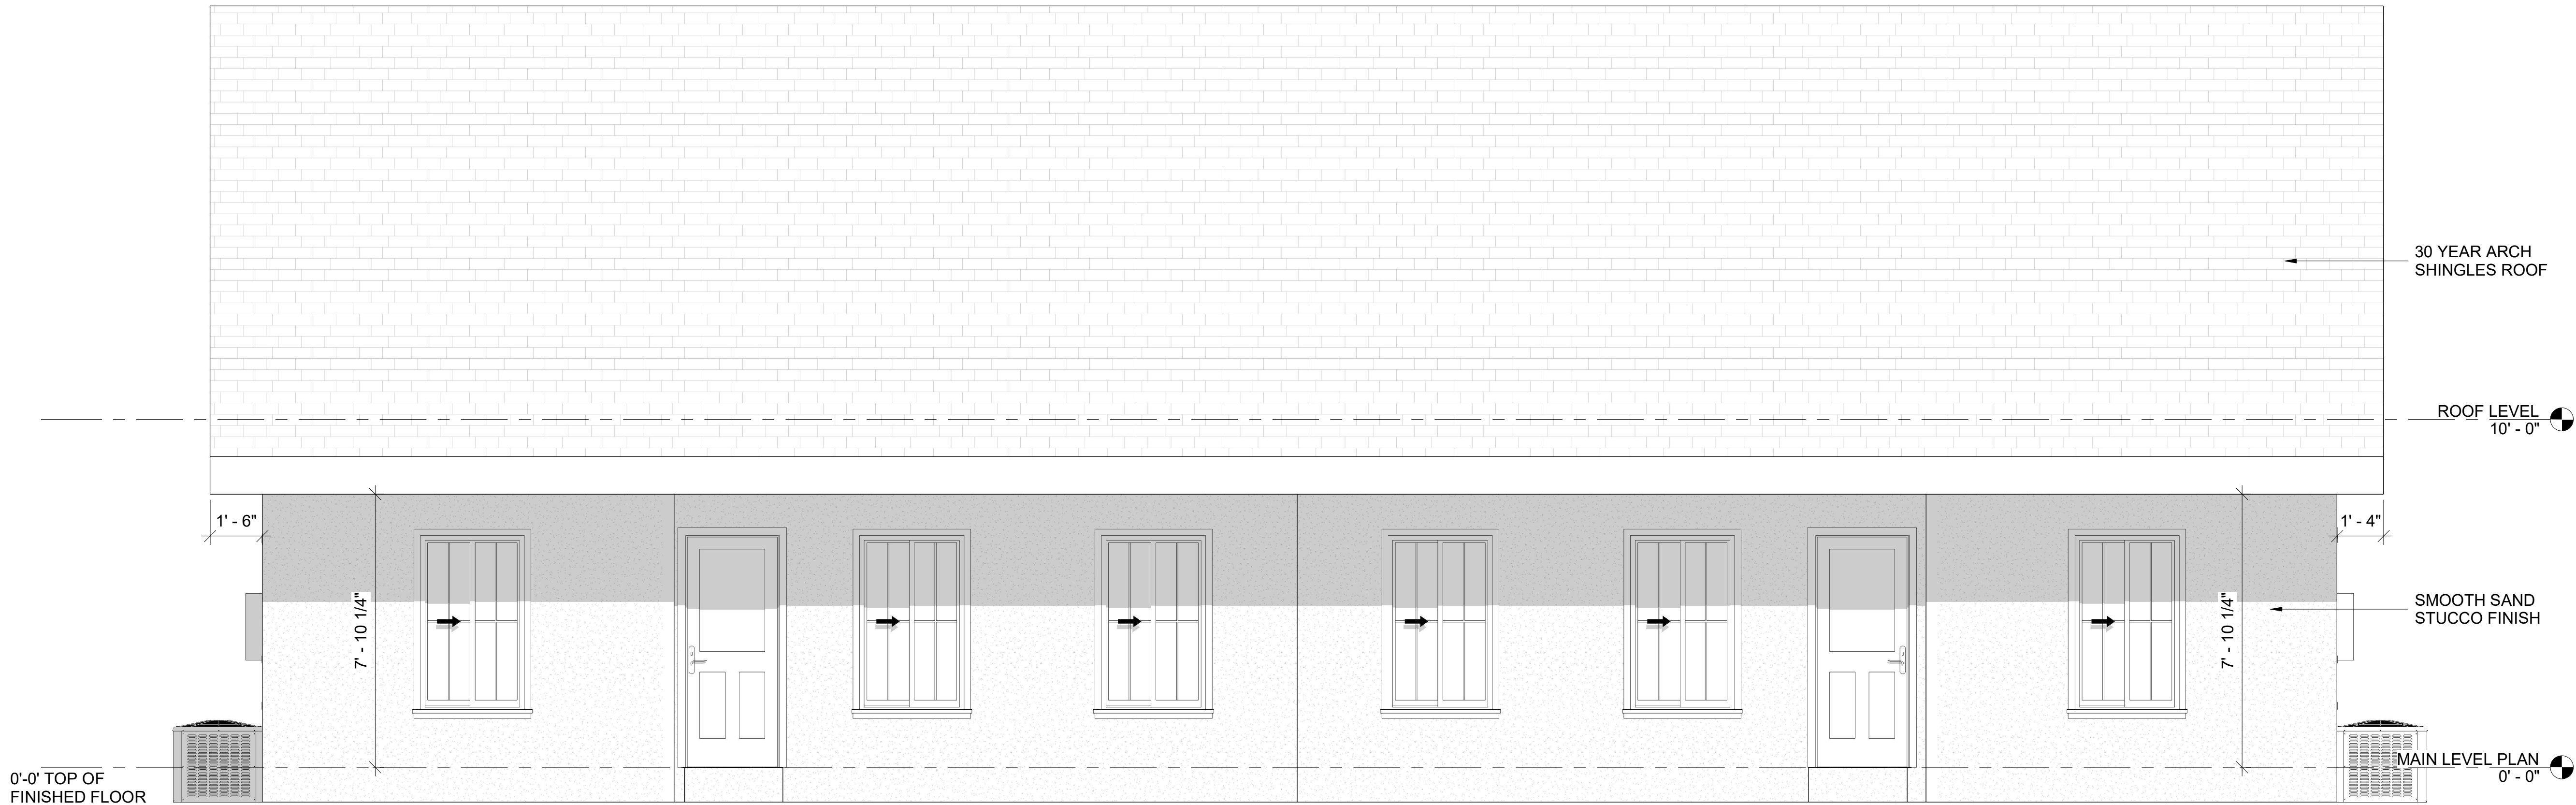

2 REAR ELEVATION
3/8" = 1'-0"

General Notes




CAM DUPLEX

No.	Revision / Issue	Date


Firm Name and Address:
BROKEN ARROW DRAFTING AND
DESIGN LLC
PRESCOTT, AZ
928-899-8025

Client Name and Address:
CAM DUPLEX


Project	24181	Sheet
Date	09/02/25	A201
Scale	3/8" = 1'-0"	

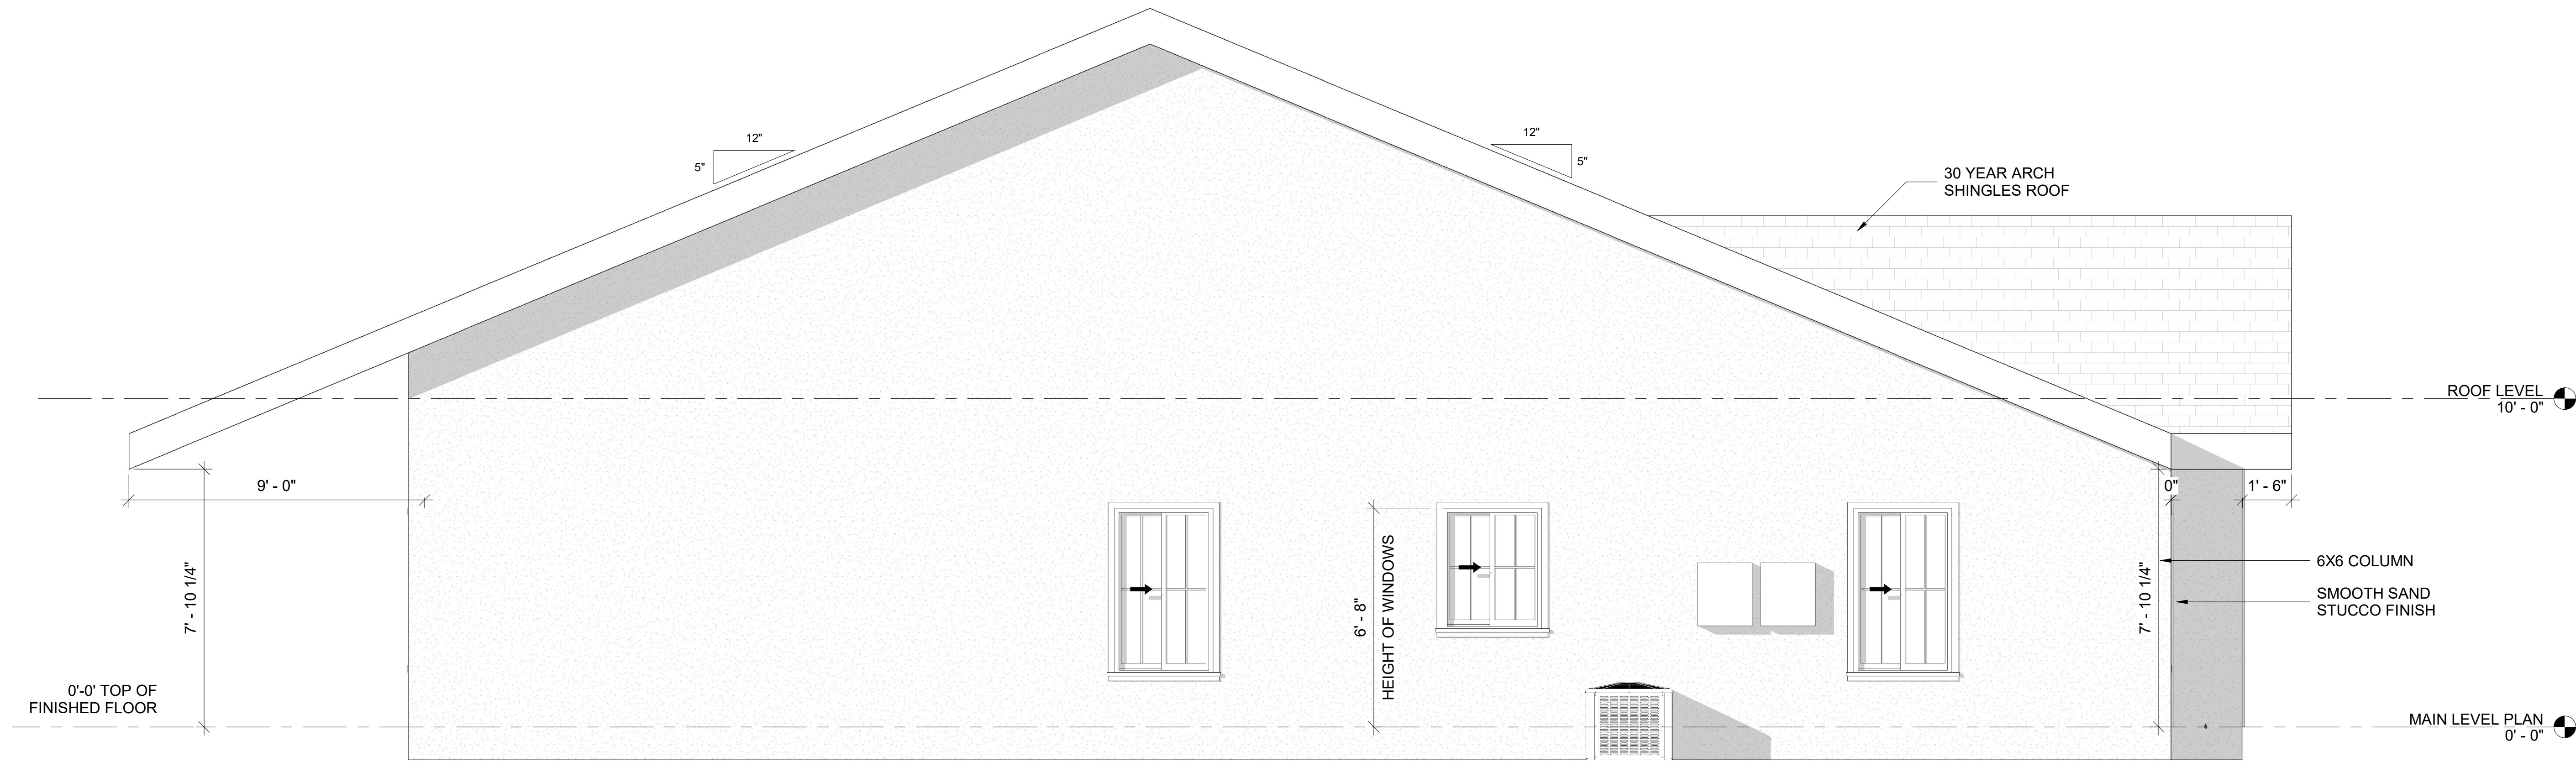

1 LEFT ELEVATION
A202 3/8" = 1'-0"

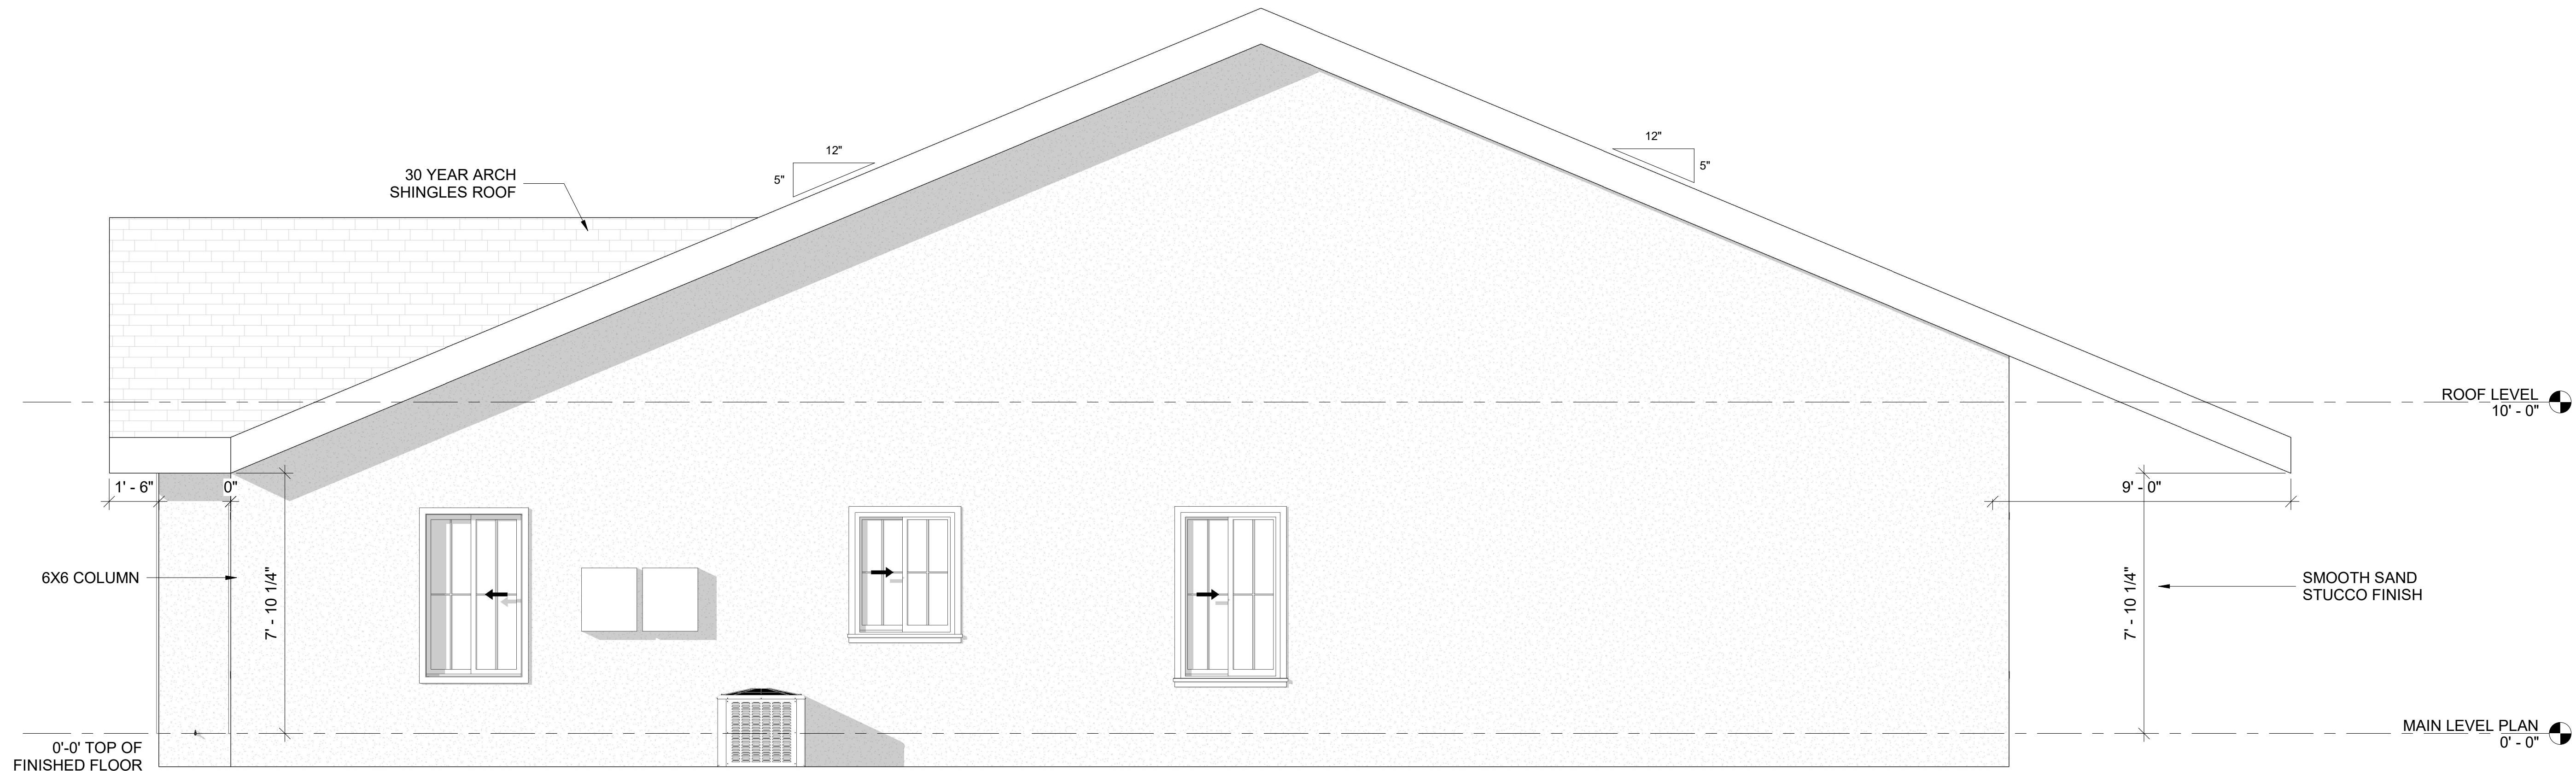

2 RIGHT ELEVATION
A202 3/8" = 1'-0"

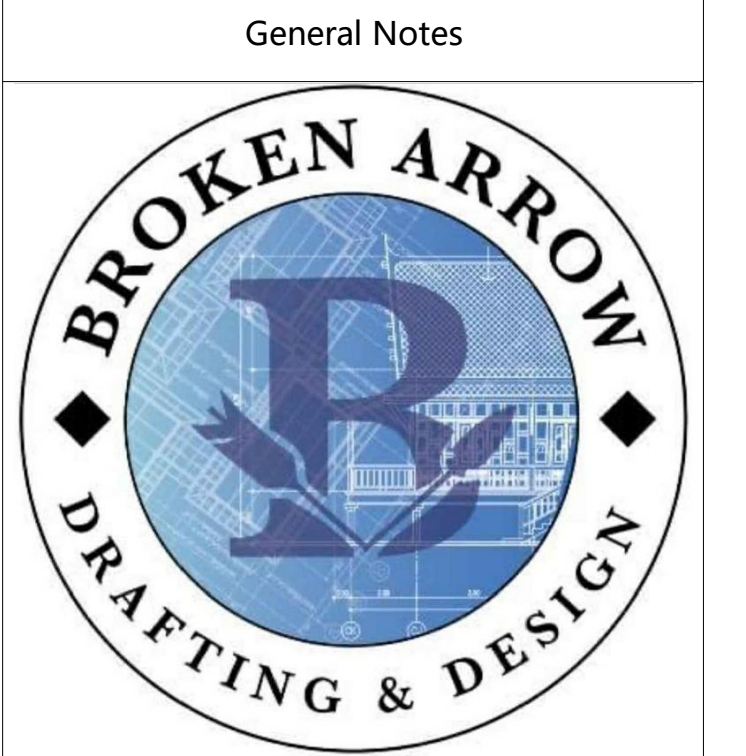

CAM DUPLEX

No.	Revision / Issue	Date

Firm Name and Address:
BROKEN ARROW DRAFTING AND
DESIGN LLC
PRESCOTT, AZ
928-899-8025

Client Name and Address:
CAM DUPLEX

Project	24181	Sheet
Date	09/02/25	A202
Scale	3/8" = 1'-0"	